


NINTH STREET

EIGHTH STREET

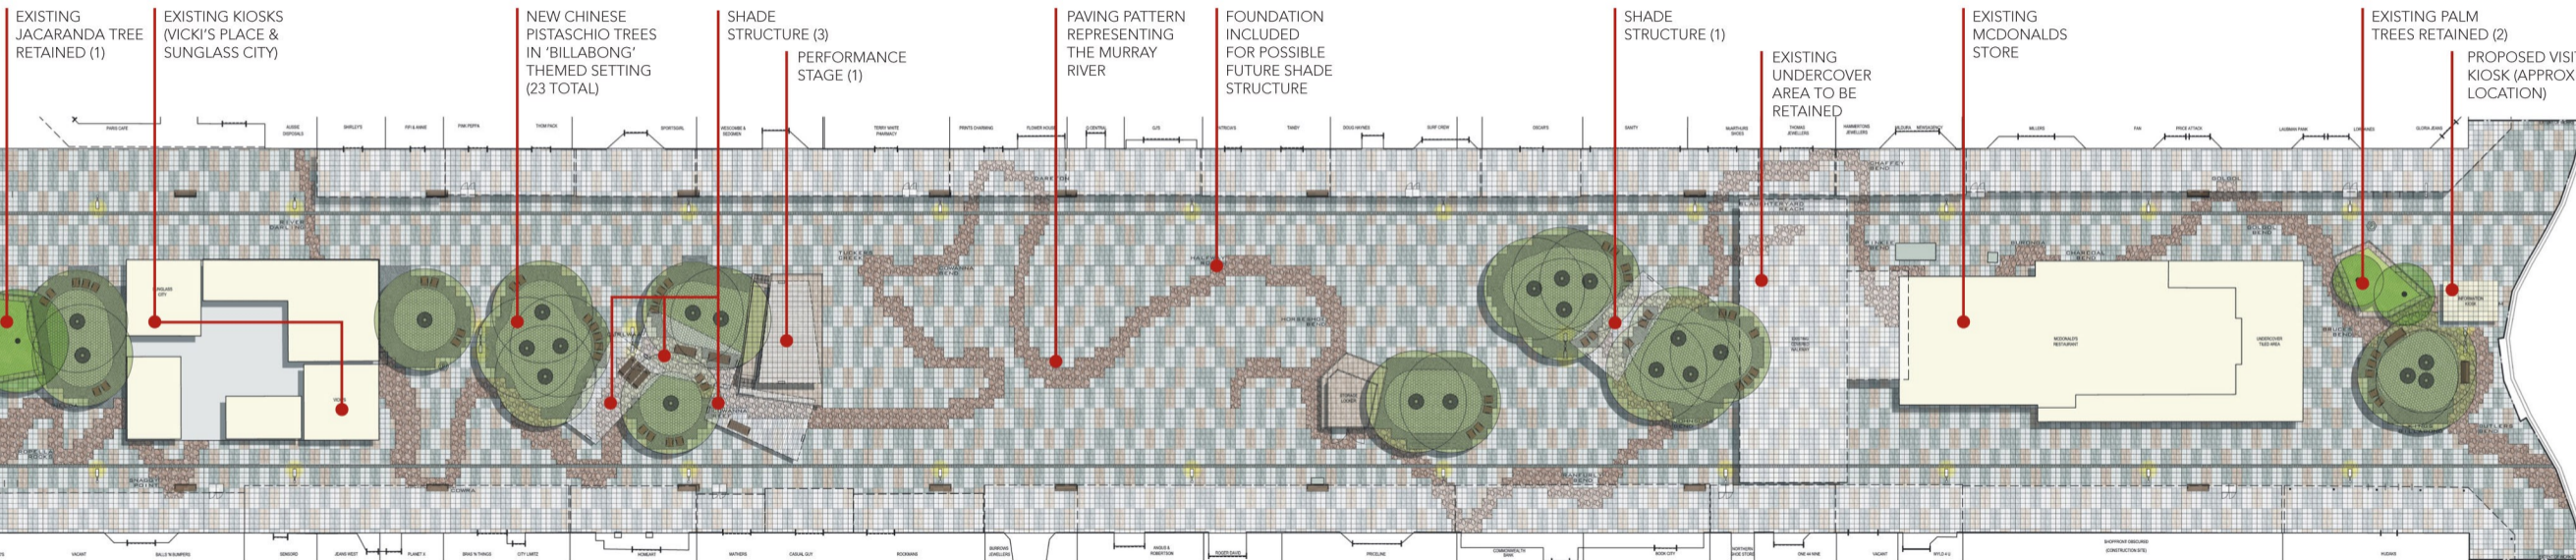

LANGTREE MALL – PLAN VIEW

EXISTING JACARANDA TREE RETAINED (1)

EXISTING KIOSKS (VICKI'S PLACE & SUNGLASS CITY)

NEW CHINESE PISTACHIO TREES IN 'BILLABONG' THEMED SETTING (23 TOTAL)

SHADE STRUCTURE (3)

PERFORMANCE STAGE (1)

PAVING PATTERN REPRESENTING THE MURRAY RIVER

FOUNDATION INCLUDED FOR POSSIBLE FUTURE SHADE STRUCTURE

SHADE STRUCTURE (1)

EXISTING UNDERCOVER AREA TO BE RETAINED

EXISTING MCDONALD'S STORE

EXISTING PALM TREES RETAINED (2)

PROPOSED VISITOR INFO KIOSK (APPROXIMATE LOCATION)